

**COMUNE DI BIRORI**

Provincia di Nuoro



The logo of the Province of Nuoro features a green rectangular base with the word "LAB." in white. Above it is a blue square containing a white stylized letter "E". The top half of the logo is a white rectangle with a red border. Inside this border, there is a red shield with a white cross. The cross has four white quadrants, each containing a black dot. Above the shield is a green laurel wreath, and above the wreath is a small red crown.

# PIANO PARTICOLAREGGIATO DEL CENTRO DI ANTICA E PRIMA FORMAZIONE


# PIANO PARTICOLAREGGIATO EL CENTRO DI ANTICA E PRIMA FORMAZIONE

 <b>Mura &amp; Tomasello Associati</b> architettura ingegneria urbanistica	<b>IL SINDACO</b> <b>Sig. Romano BENEVOLE</b>  <b>IL RESPONSABILE DEL PROCEDIMENTO</b> <b>Geom. Francesco SANNA</b>  <b>Geom. Alberto BETTERELLI</b>
<b>Allegato alla Delibera del Consiglio Comunale n. del</b>	
<b>25a</b>	
<b>Analisi del tessuto edilizio esistente</b> <b>Proposta progettuale</b> <b>ISOLATO N.21</b> <b>Unità edilizie e profili stradali</b>	
Scala: varie	
<p><b>Data:</b> Settembre 2013</p> <p><b>Activivo:</b> MT1052_BIRORI</p> <p><b>File:</b> DE25_isc21</p> <p><b>Modello:</b> FS01</p> <p><b>Elaborato:</b></p> <p><b>Rev.: 1 det:</b></p>	<p><b>Resp. Progetto:</b> G. Mura</p> <p><b>Elaborazione:</b> F.Sanna</p> <p><b>Verifica:</b> G. Mura</p> <p><b>Approvazione:</b> G. Mura</p> <p><b>Agg. 1 det:</b></p> <p><b>Agg. 2 det:</b></p>
	
<small>Nel rispetto dell'ambiente</small>	

## **Individuazione planimetrica**



DATI PIANO VOLUMETRICI STATO ATTUALE

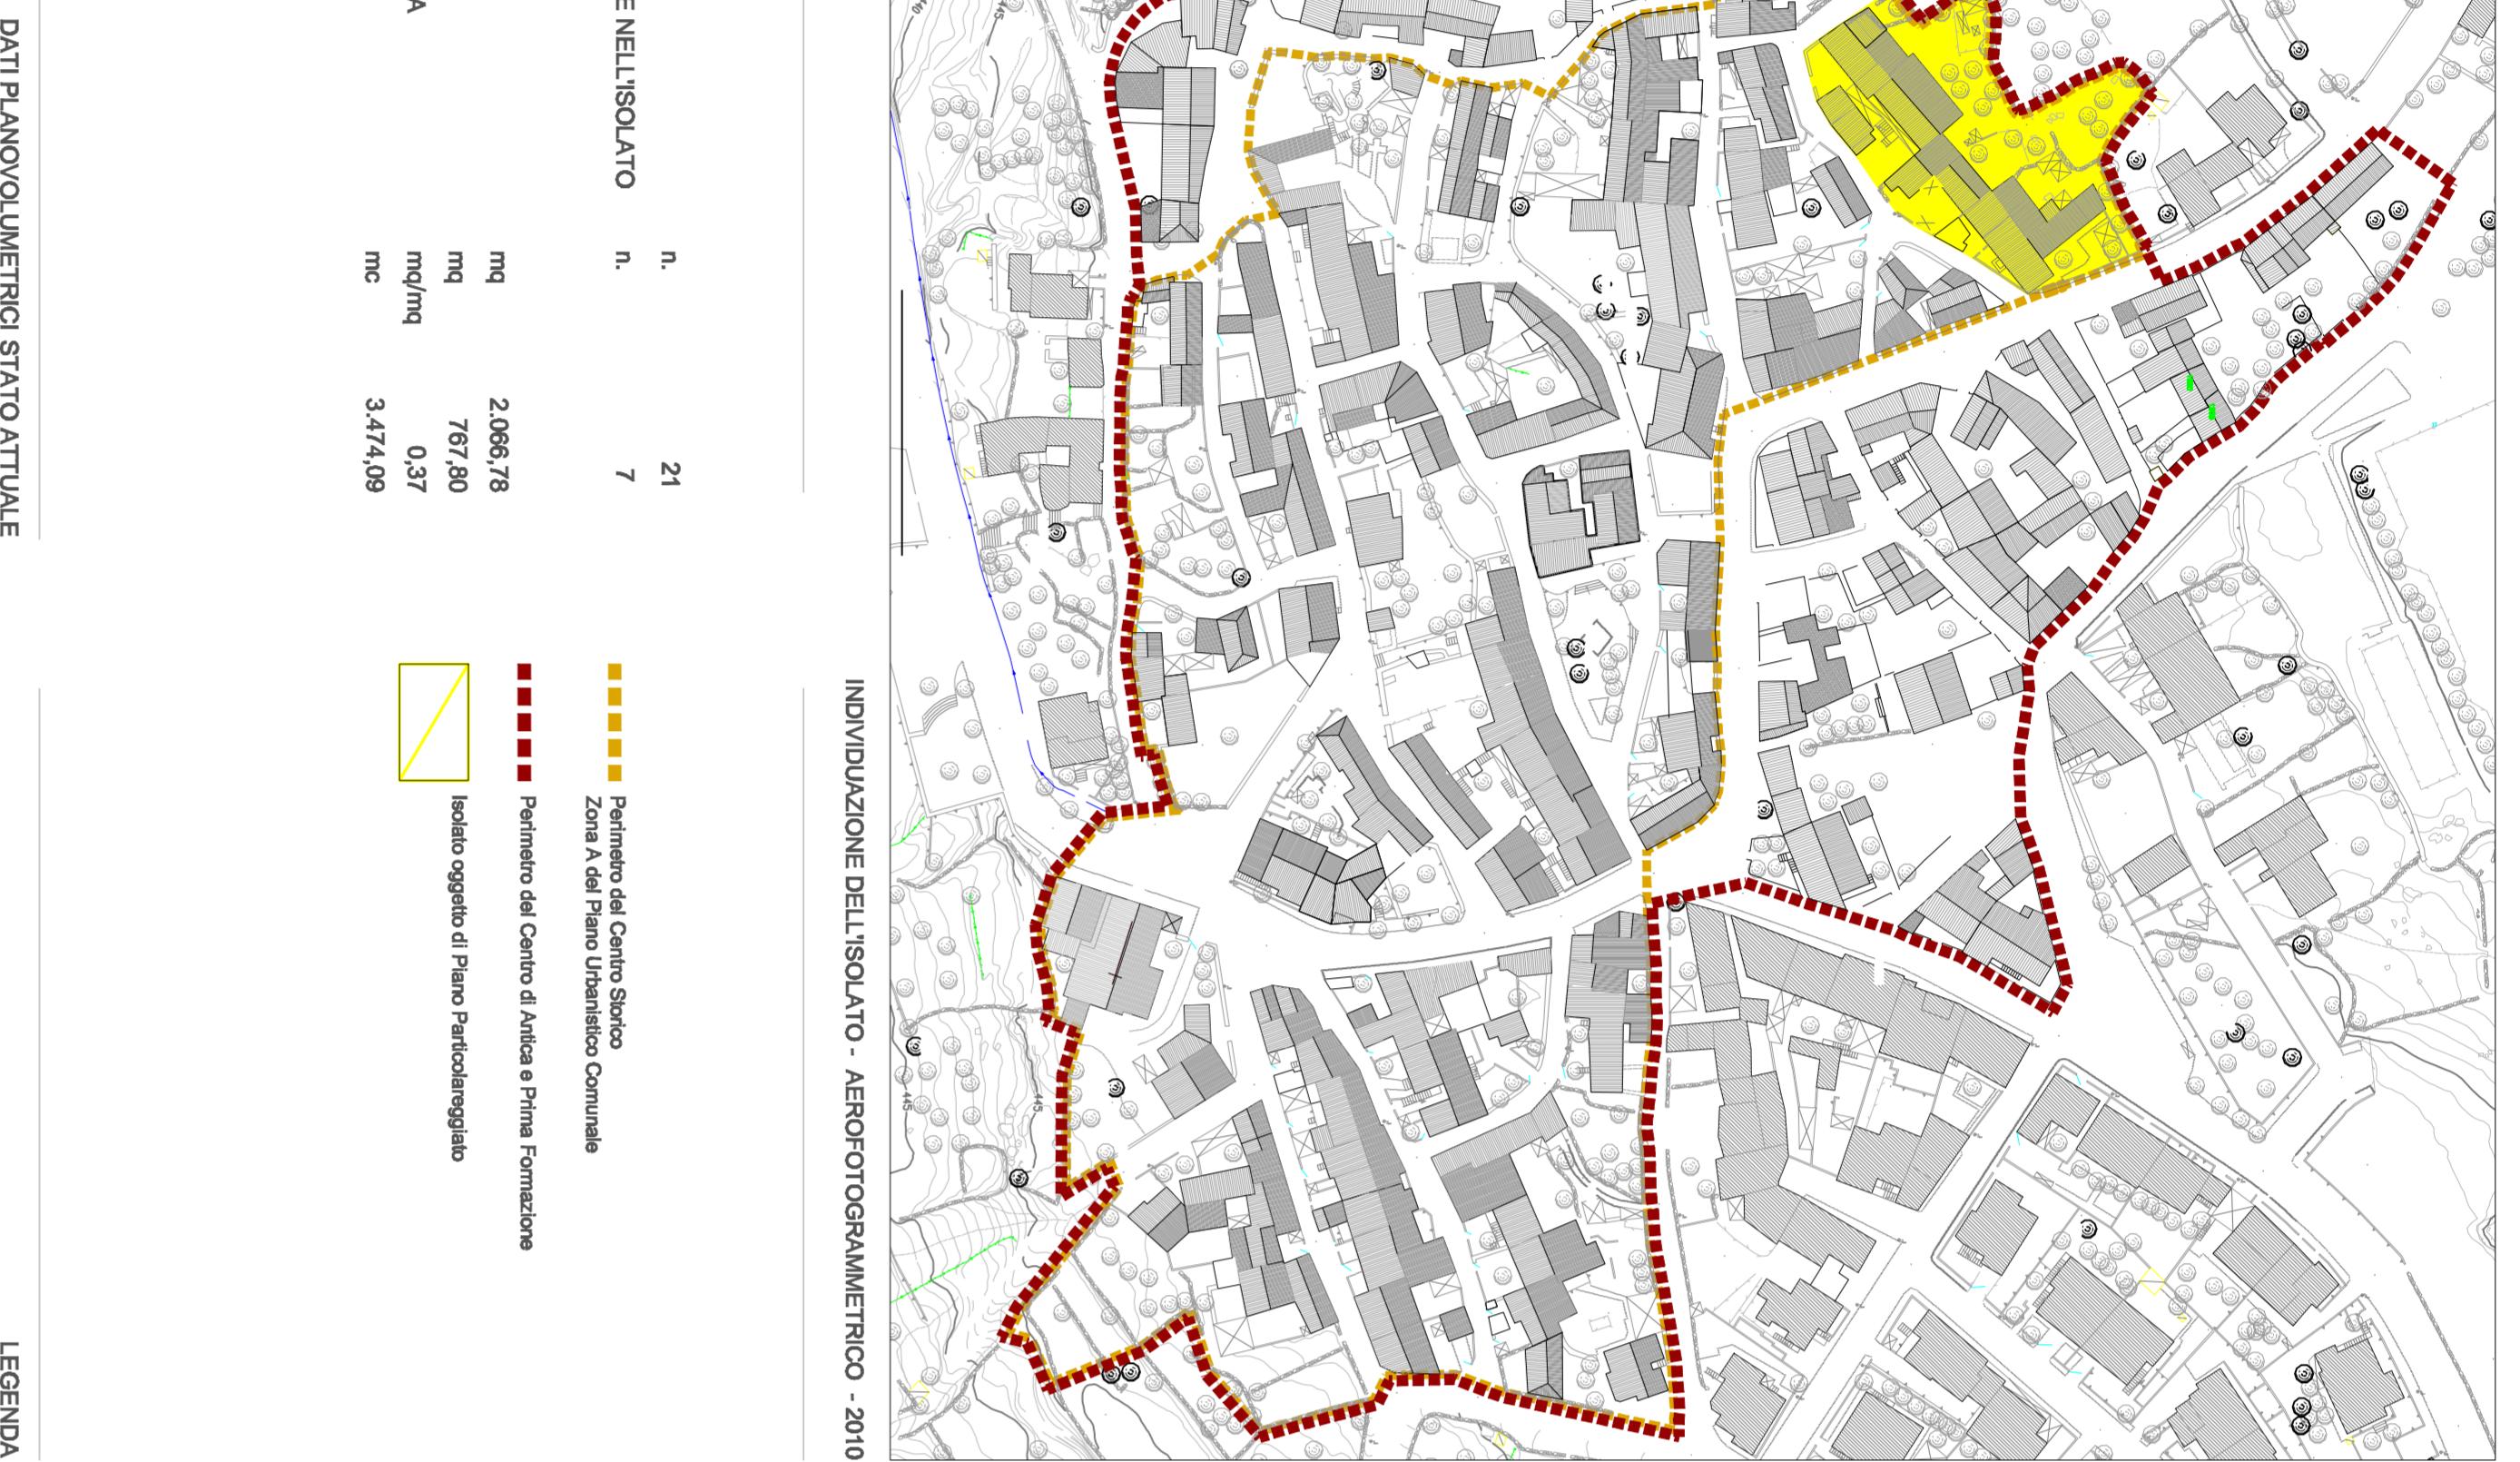

**Indicazioni progettuali: planimetria - Scala 1:200**

### **Indicazioni progettuali: profili - Scala 1:200**

